





workplacestuff™
Our Products. Your Business

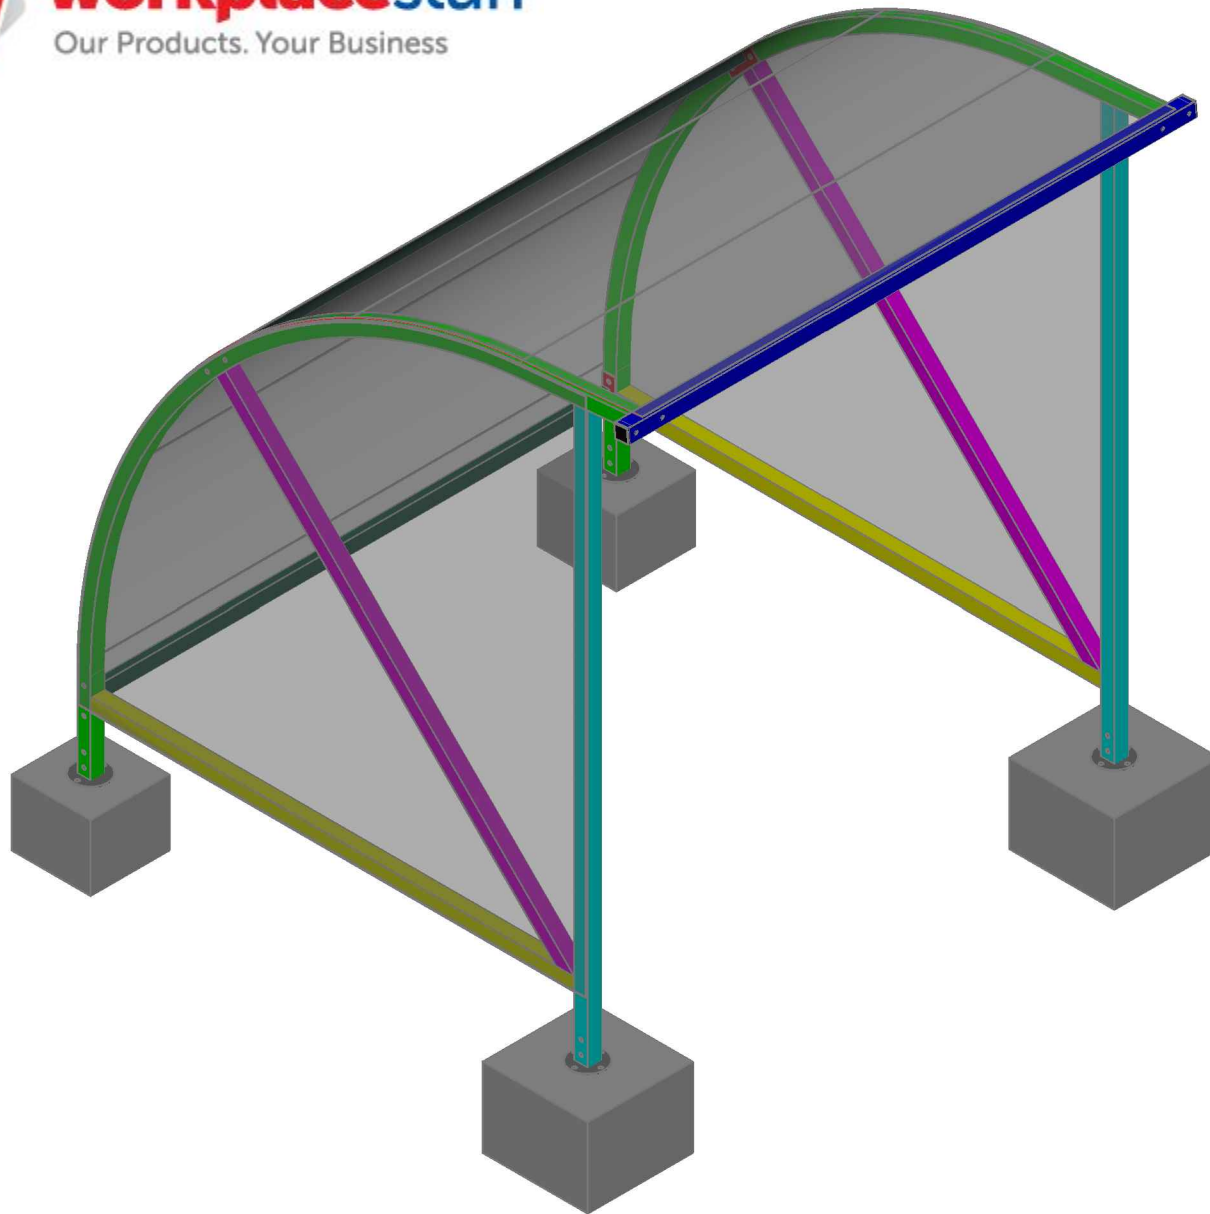


Rev B Updated.	
Checked	Date 28/03/17
Approved	Date 28/03/17
TITLE Dudley 2M x 2.15M Shelter. Code SCDUD2020	
Date	20/04/15 LAST REV
Name	RTB
Job Code	Standard
Drg No.	3D View
800	Scale 1:20
Rev	
B	

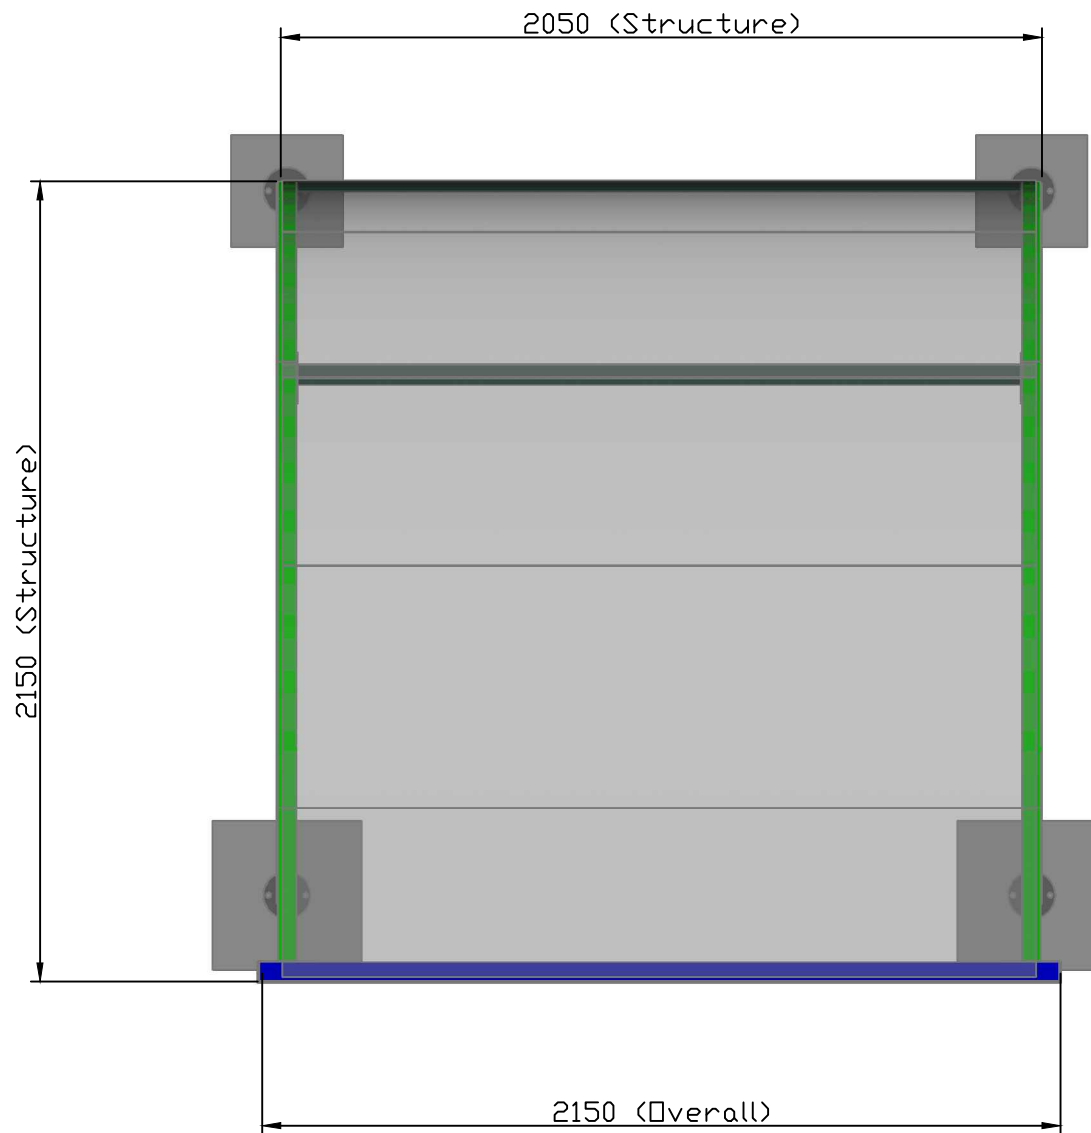


Rev	B	Updated.
Checked	.	Date 28/03/17
Approved	.	Date 28/03/17


TITLE	Dudley 2M x 2.15M		
Shelter. Code SCDUD2020			
Date	20/04/15		LAST REV
Name	RTB		
Job Code	Standard		
Drg No.	Plan View		
801	Scale 1:20		
			Rev
			B

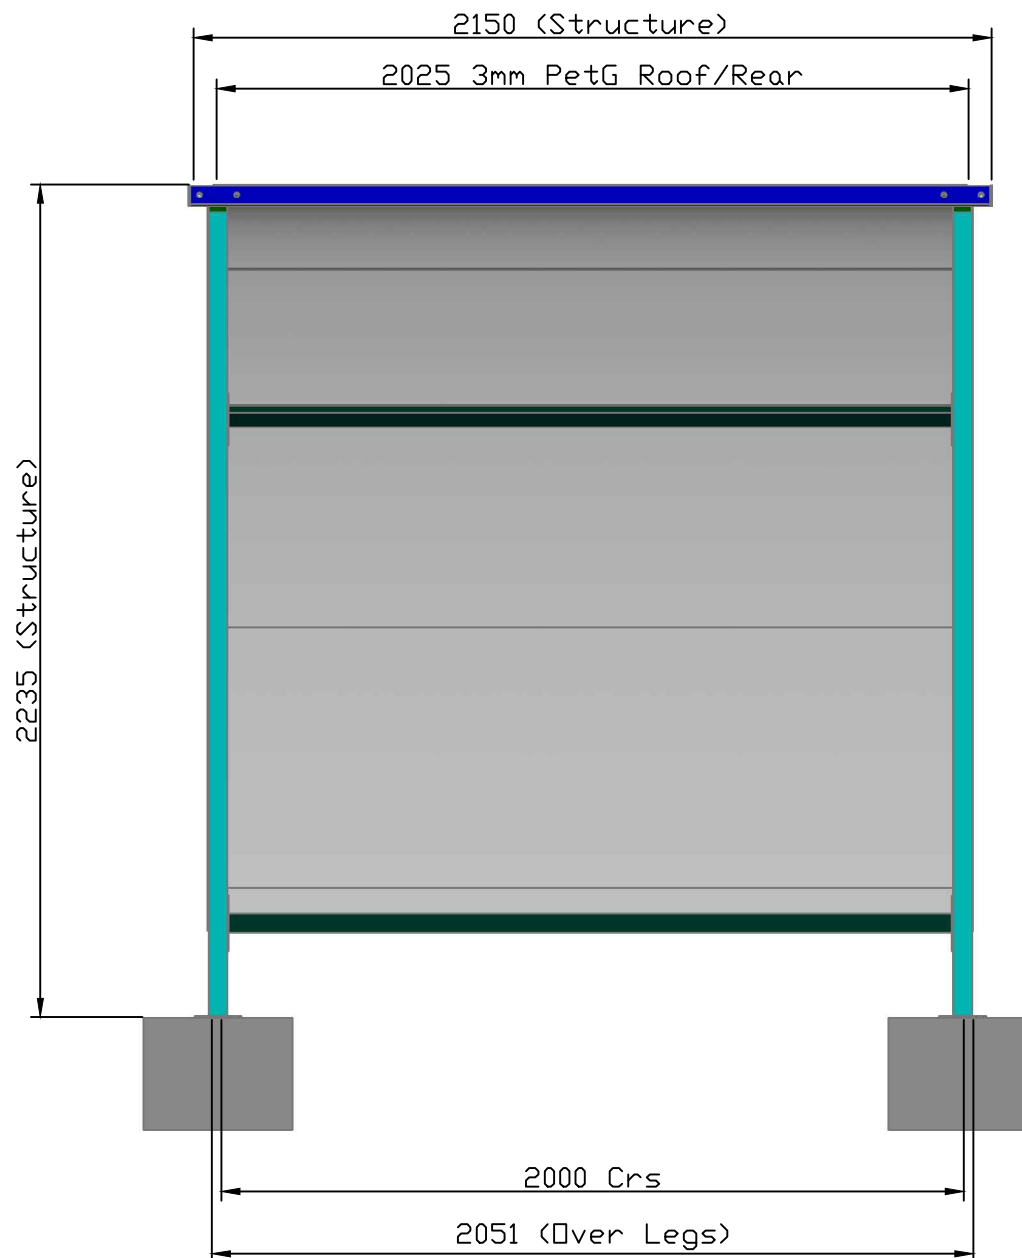

Rev B Updated.			
Checked ,		Date	28/03/17
Approved ,		Date	28/03/17
TITLE		Dudley 2M x 2.15M Shelter. Code SCDUD2020	
Date		20/04/15 LAST REV	
Name		RTB	
Job Code		Standard	
Drq No.		Front View	
802		Scale 1:20	
			Rev
			B

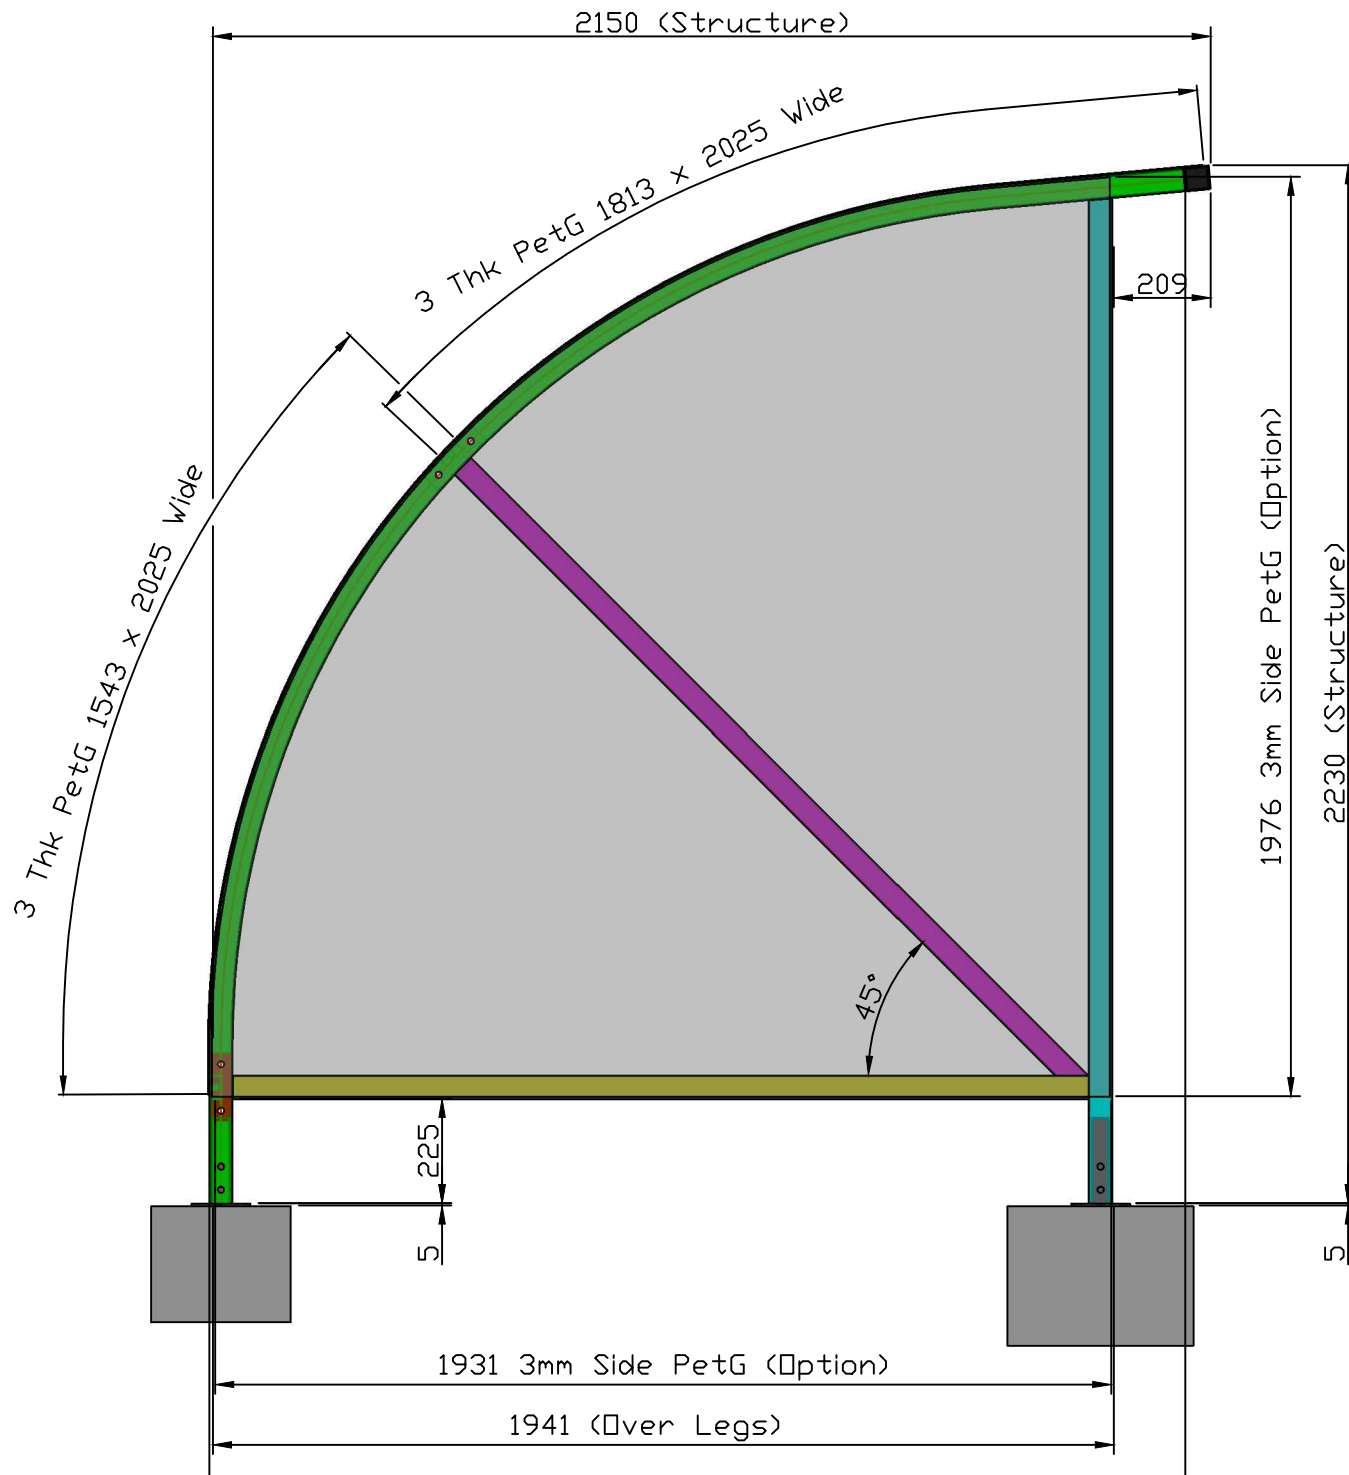

Rev B Updated.			
Checked	,	Date	28/03/17
Approved	,	Date	28/03/17
TITLE		Dudley 2M x 2.15M Shelter. Code SCDUD2020	
Date	20/04/15		LAST REV
Name	RTB		
Job Code	Standard		
Drq No.	Side View		
803	Scale 1:16		
			Rev
			B

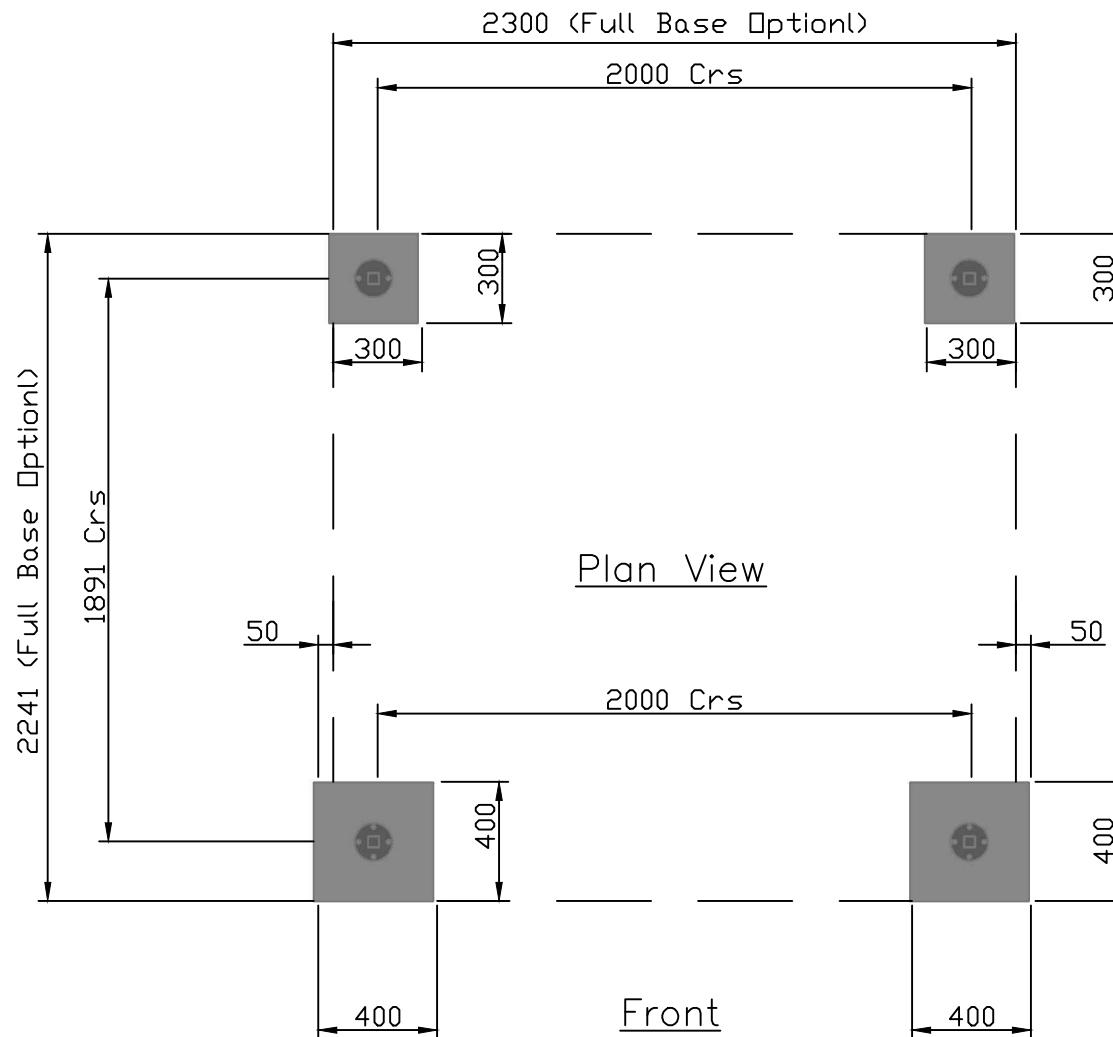

NOTE

The Shelter Must Not Be Sited Directly Onto Paving Slabs, Block Paving Stones, Tarmac, Grass Or Similar. The installation team Will Not Install On The Above Surfaces. Site MUST Be Clear And Level.

Shelter Must Be Set On Either A Full Concrete Base With A Minimum Depth Of 150mm.
Or Shelter Legs Must Be Set Central On Concrete Pads 300x300x250 & 400x400x300 Deep As Shown.

— — Full Base Option


■ Area Of Individual Pads

'IMPORTANT' Concrete Must Be Cast
At Least 7 Days Before Shelter
Installation Commences.

Rev A Updated.	
Checked	Date 21/12/17
Approved	Date 21/12/17
TITLE Dudley 2M x 2.15M Shelter. Code SCDUD2020	
Date	20/04/15 LAST REV
Name	RTB
Job Code	Standard
Drq No.	Concrete Pad Plan. Scale 1:25
810	
Rev	
A	

Components List

- ① 2 No. End Curved Frame
- ② Not Used
- ③ 2 No. Roof/Rear Cross Bars (1948Lg)
- ④ 1 No. 2M Roof Cross Bar (2150Lg)
- ⑤ 1 No. Roof PetG (1813x2025x3)
- ⑥ 1 No. Rear PetG (1543x2025x3)
- ⑦ 2 No. Front Adjustable Foot (4 Holes)
- ⑧ 2 No. Rear Adjustable Foot (2 Holes)
- ⑨ 2 No. Side PetG (1976x1931x3) Optional

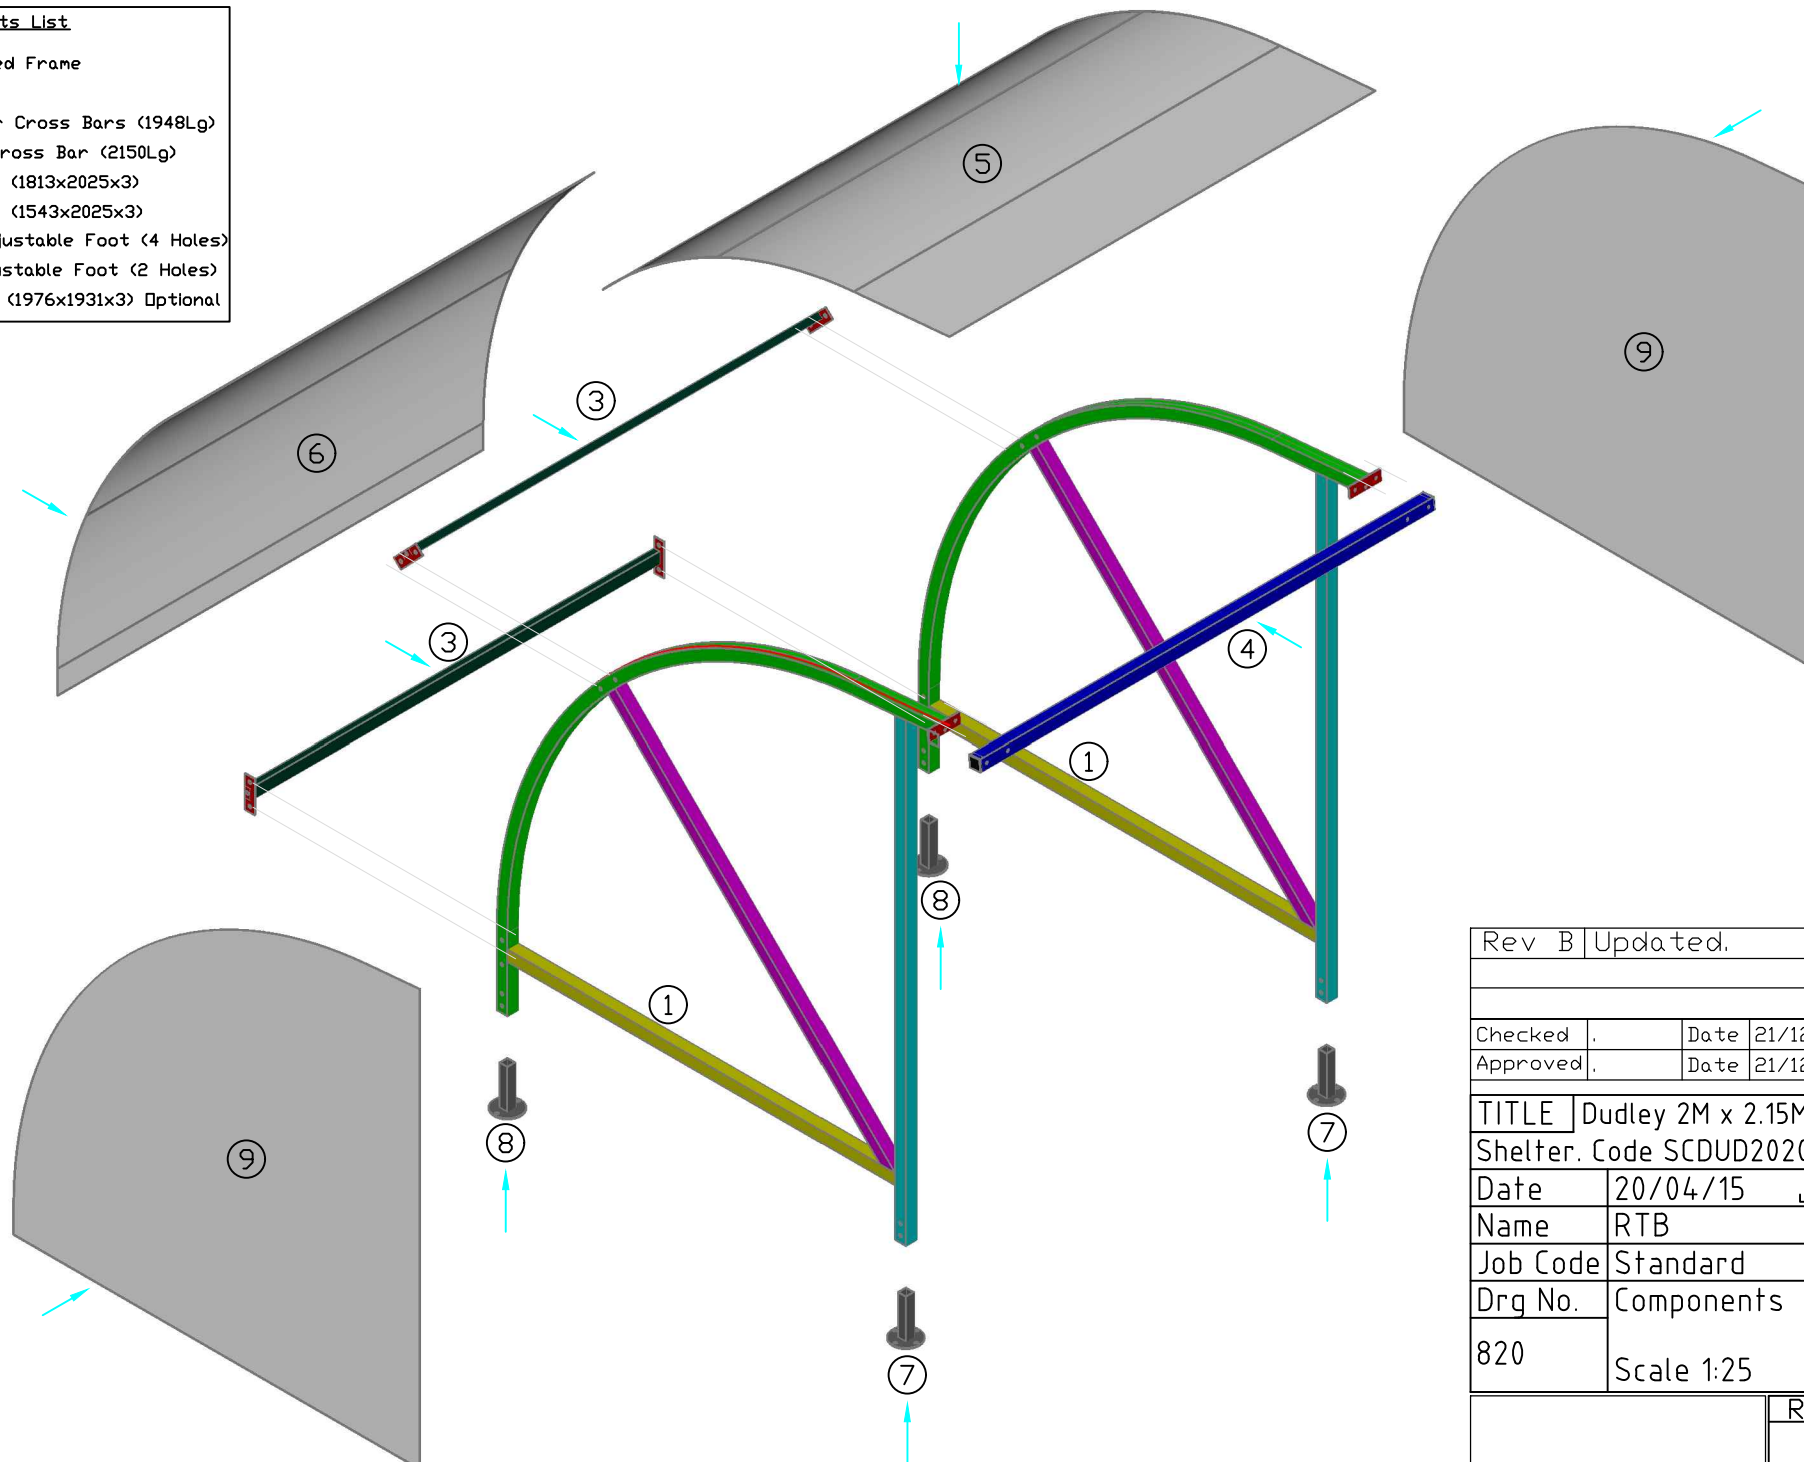

Rev B		Updated.	
Checked	.	Date	21/12/17
Approved	.	Date	21/12/17
TITLE		Dudley 2M x 2.15M Shelter. Code SCDUD2020	
Date	20/04/15		
			LAST REV
Name	RTB		
Job Code	Standard		
Drg No.	Components		
820	Scale 1:25		
			Rev
			B